


BLOCKING BETWEEN TRUSSES
FOR SHEAR TRANSFER

CROSS BRACING BY RB
REQUIRED

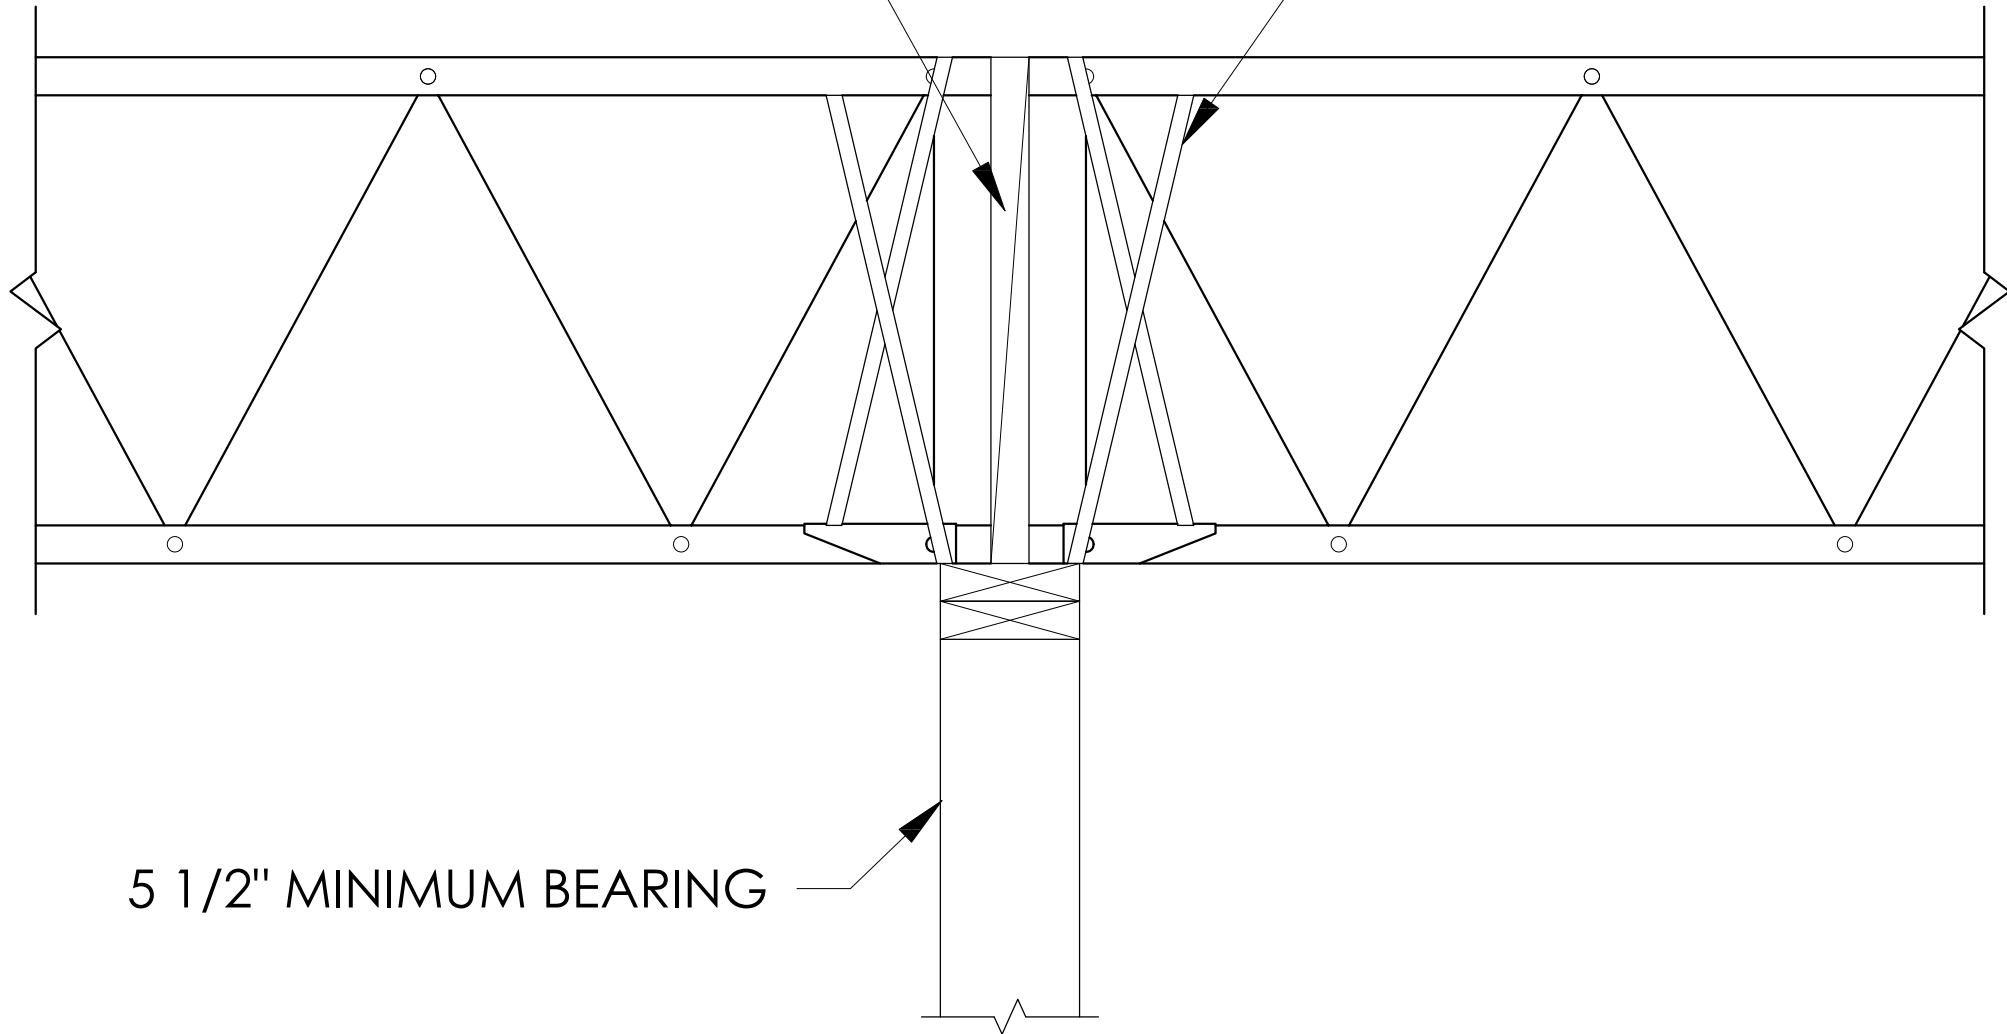

5 1/2" MINIMUM BEARING