


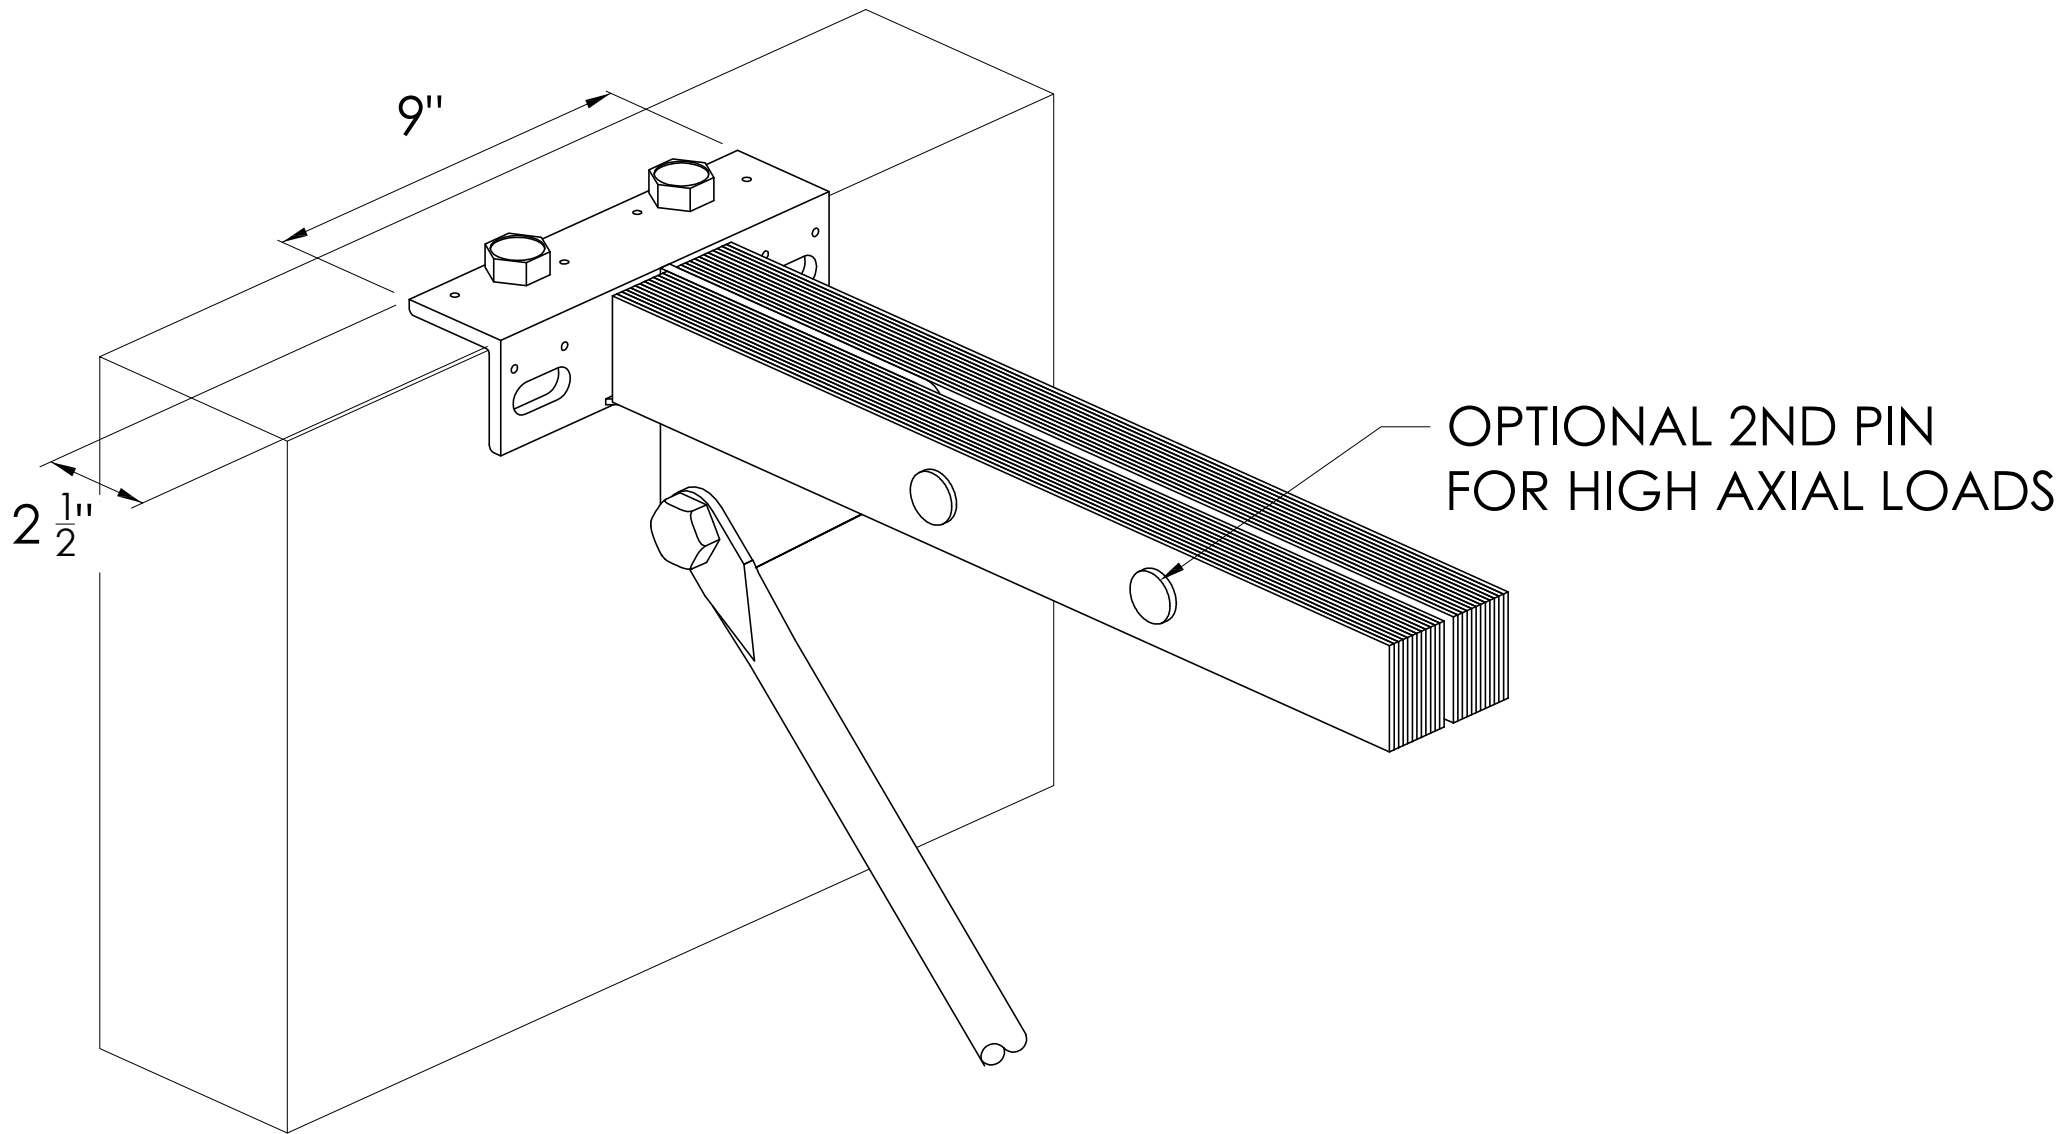

MAXIMUM SLOPE = $\frac{1}{2}$ " PER FOOT.
SEE SPECIFIERS GUIDE FOR MINIMUM DEPTHS